


7251/08/418	REV	1	2	3	4	5	6	7	8	9	10	11	12
	MWC DRAWING NUMBER												
	CODE												

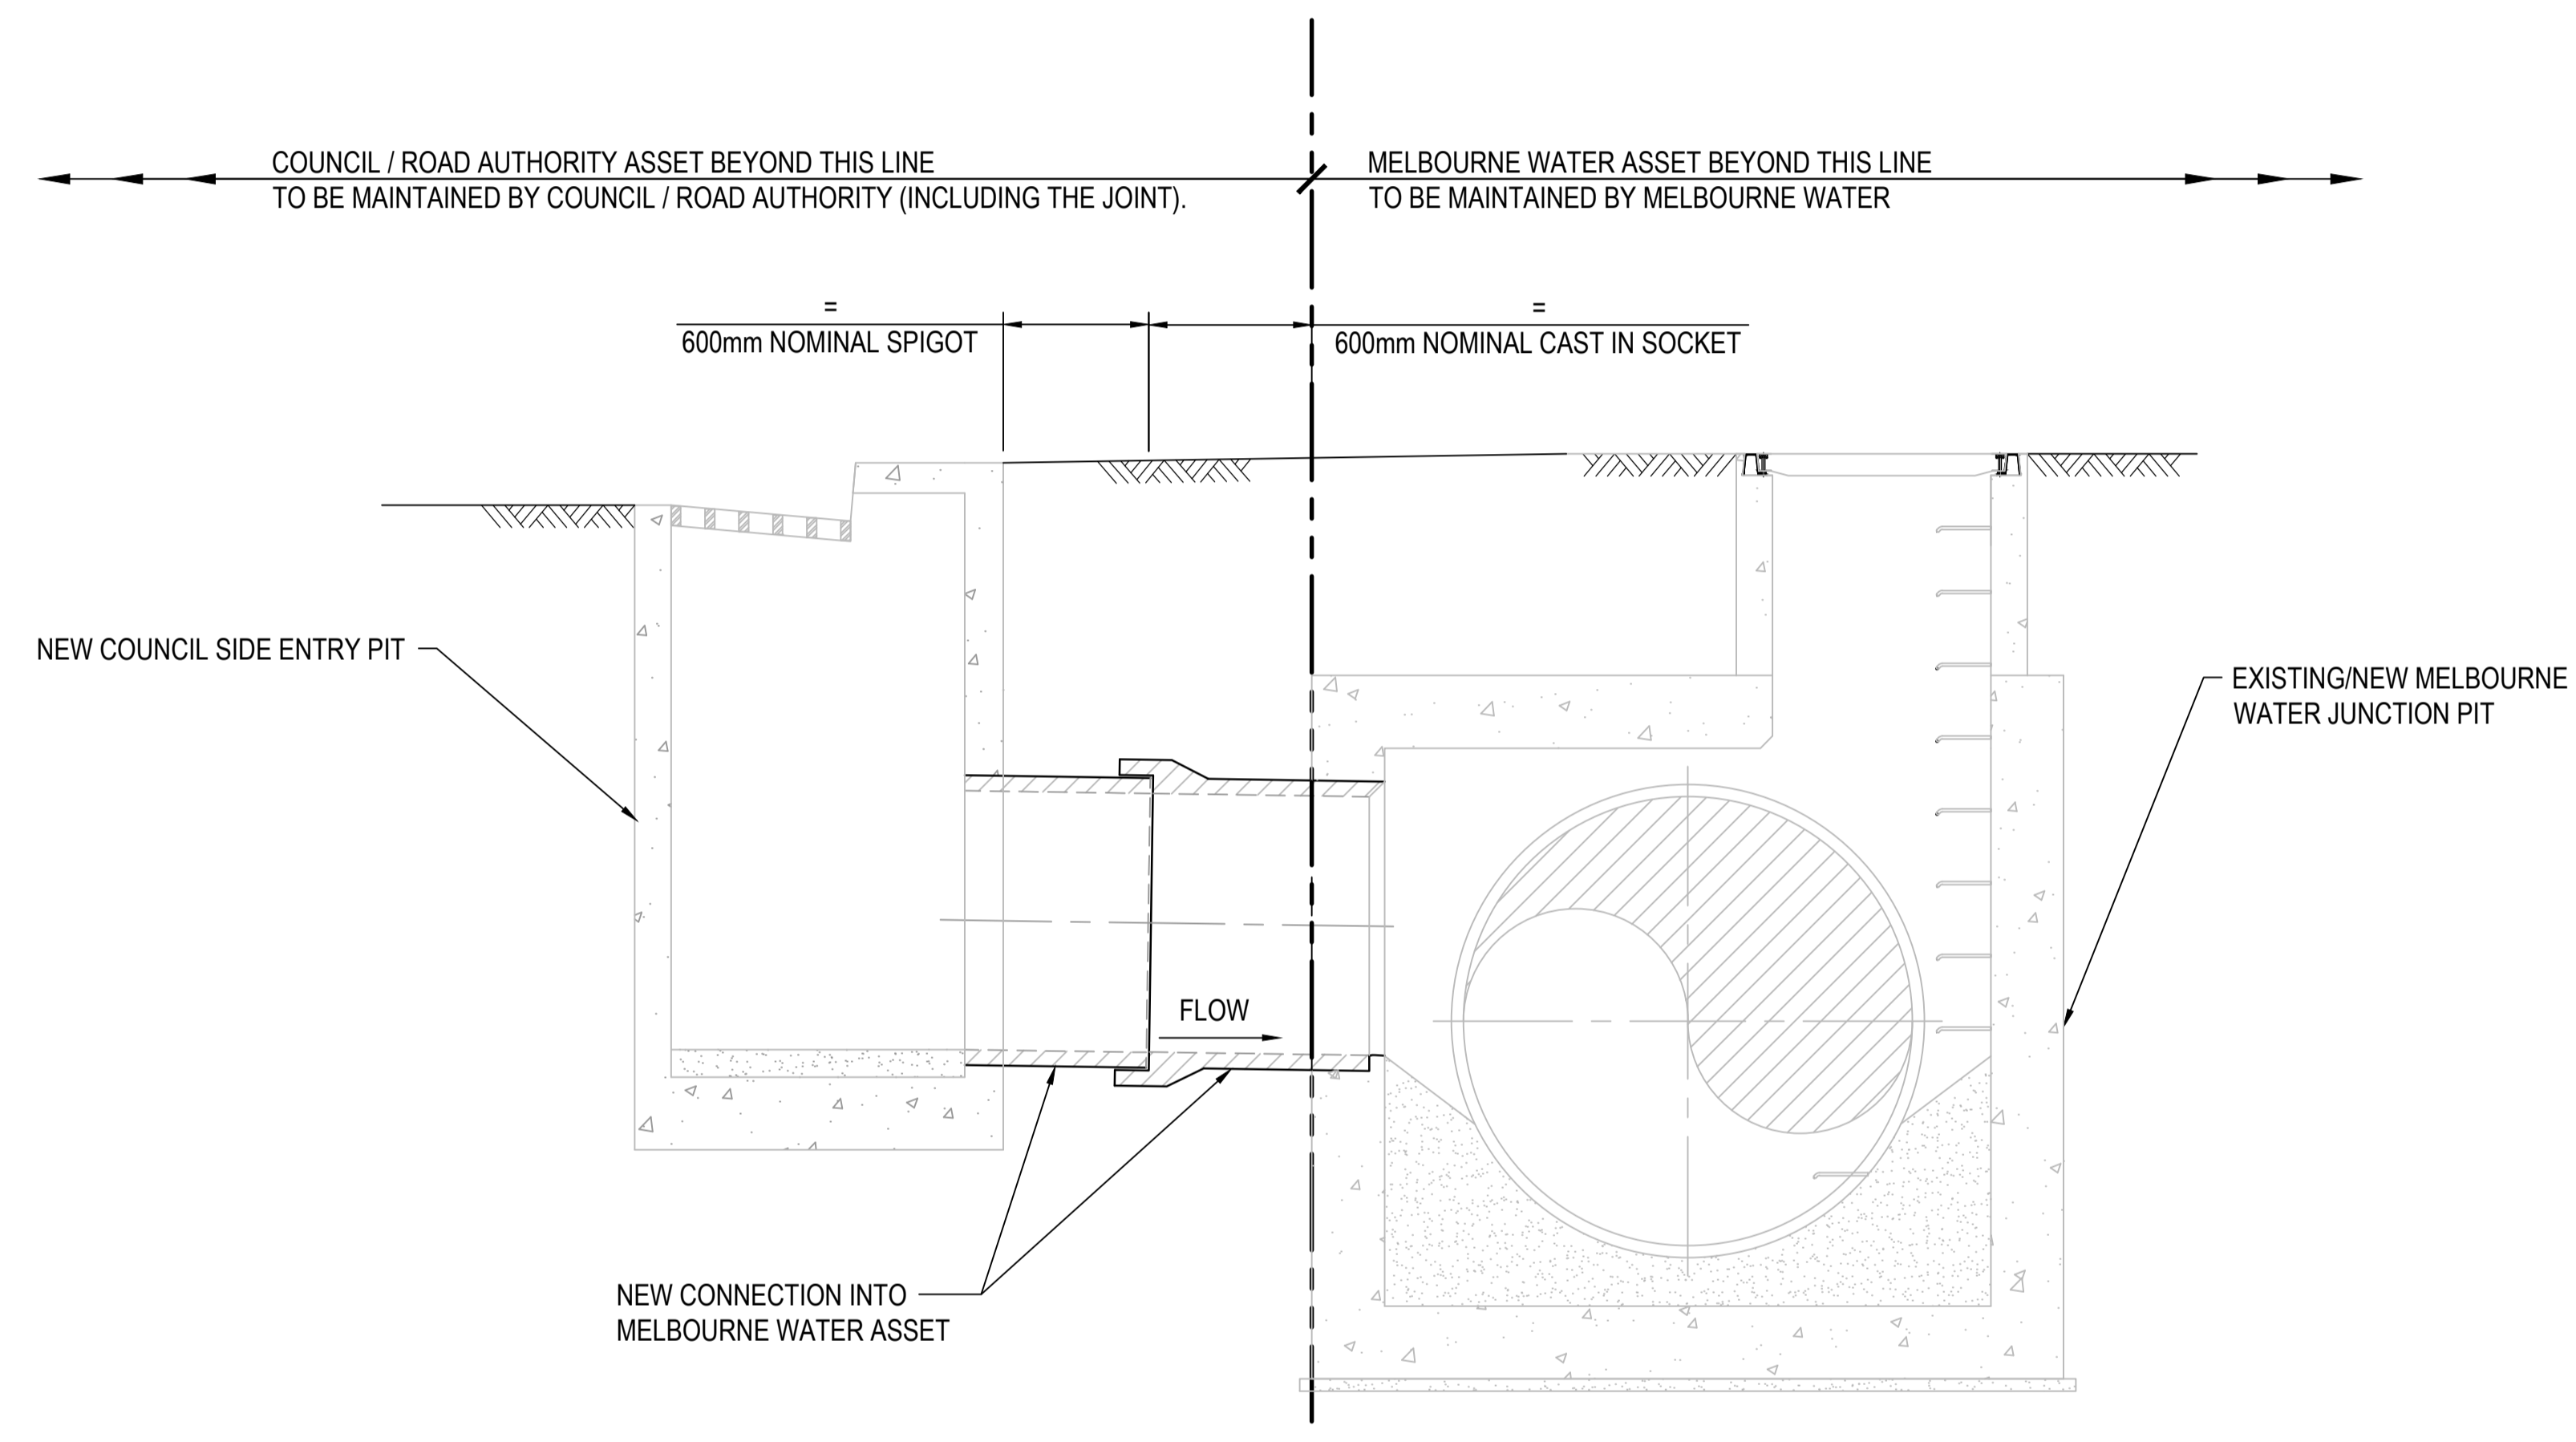

ASSET DEMARCATION

- NOTES:**
1. THE PURPOSE OF THIS DRAWING IS TO INDICATE THE DEMARCATION OF ASSET OWNERSHIP & MAINTENANCE RESPONSIBILITIES.
 2. SEEK APPROVAL FROM MELBOURNE WATER FOR PROPOSED CONNECTION DETAILS INTO MELBOURNE WATER ASSETS.
 3. THIS DRAWING IS SHOWN AS DIAGRAMATIC ONLY. FOR DIFFERENT SITUATIONS CONSULT MELBOURNE WATER.
 4. THIS CONCEPT IS APPLICABLE TO CONNECTIONS INTO NEW & EXISTING ASSETS.
 5. NO COUNCIL / ROAD AUTHORITY SIDE ENTRY PIT TO BE LOCATED DIRECTLY ON MELBOURNE WATER ASSET / PIPE.

CONCEPT
DRAWING

										COPYRIGHT Copyright - This document is the property of Melbourne Water. Use or copying of the document in whole or in part for other than Melbourne Water purposes without the written permission of Melbourne Water constitutes an infringement of copyright.		 MELBOURNE WATER CORPORATION DRAINAGE STANDARD DRAWINGS		TITLE SIDE ENTRY PIT CONNECTION GENERAL ARRANGEMENT			
										DRAFTER RD DESIGNER GT DESIGN MANAGER APPROVAL RM PROJECT MANAGER APPROVAL VY		PROJECT DATUM SCALE NTS		Original Size A1 MELBOURNE WATER CORPORATION 7251/08/418 MWC DRAWING NUMBER		A REV	
										COMPANY PROJECT OR WO NUMBER DRAWN RD ENG. CHECK VY PR. MAN. APPD. RM DATE 25.11.15							