


Rosanna Parklands

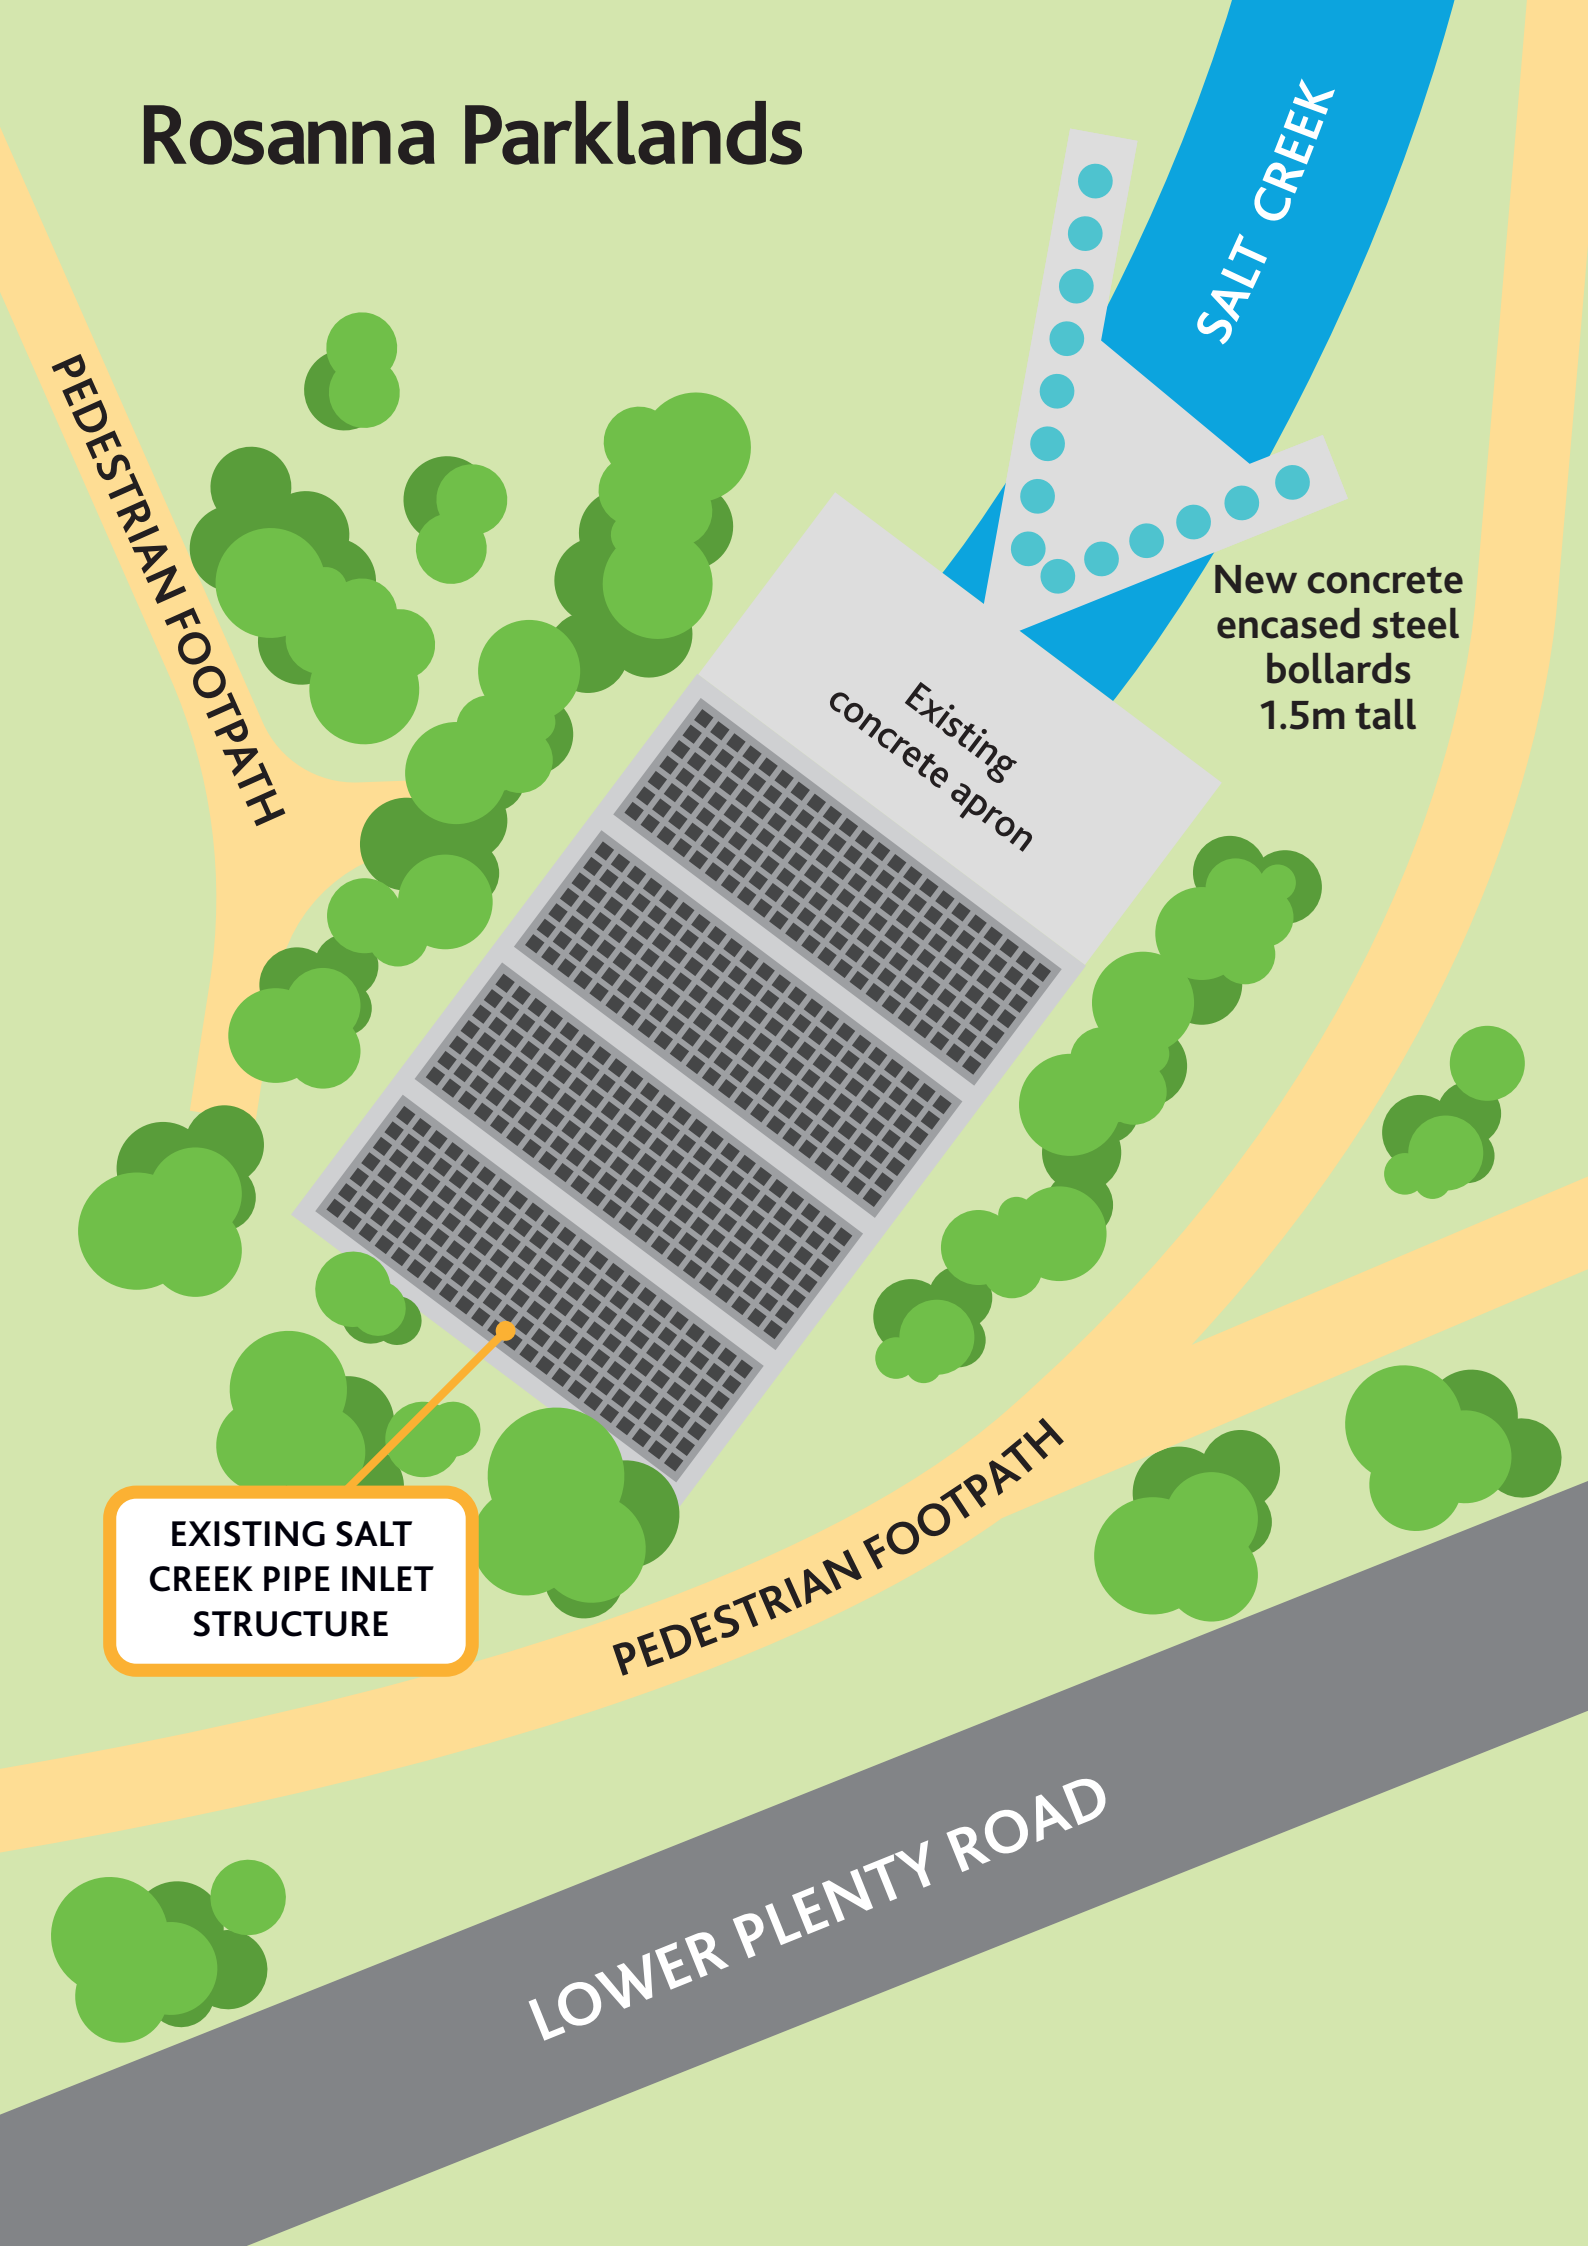

SALT CREEK

PEDESTRIAN FOOTPATH

New concrete encased steel bollards 1.5m tall

Existing concrete apron

EXISTING SALT CREEK PIPE INLET STRUCTURE

PEDESTRIAN FOOTPATH

LOWER PLENTY ROAD