



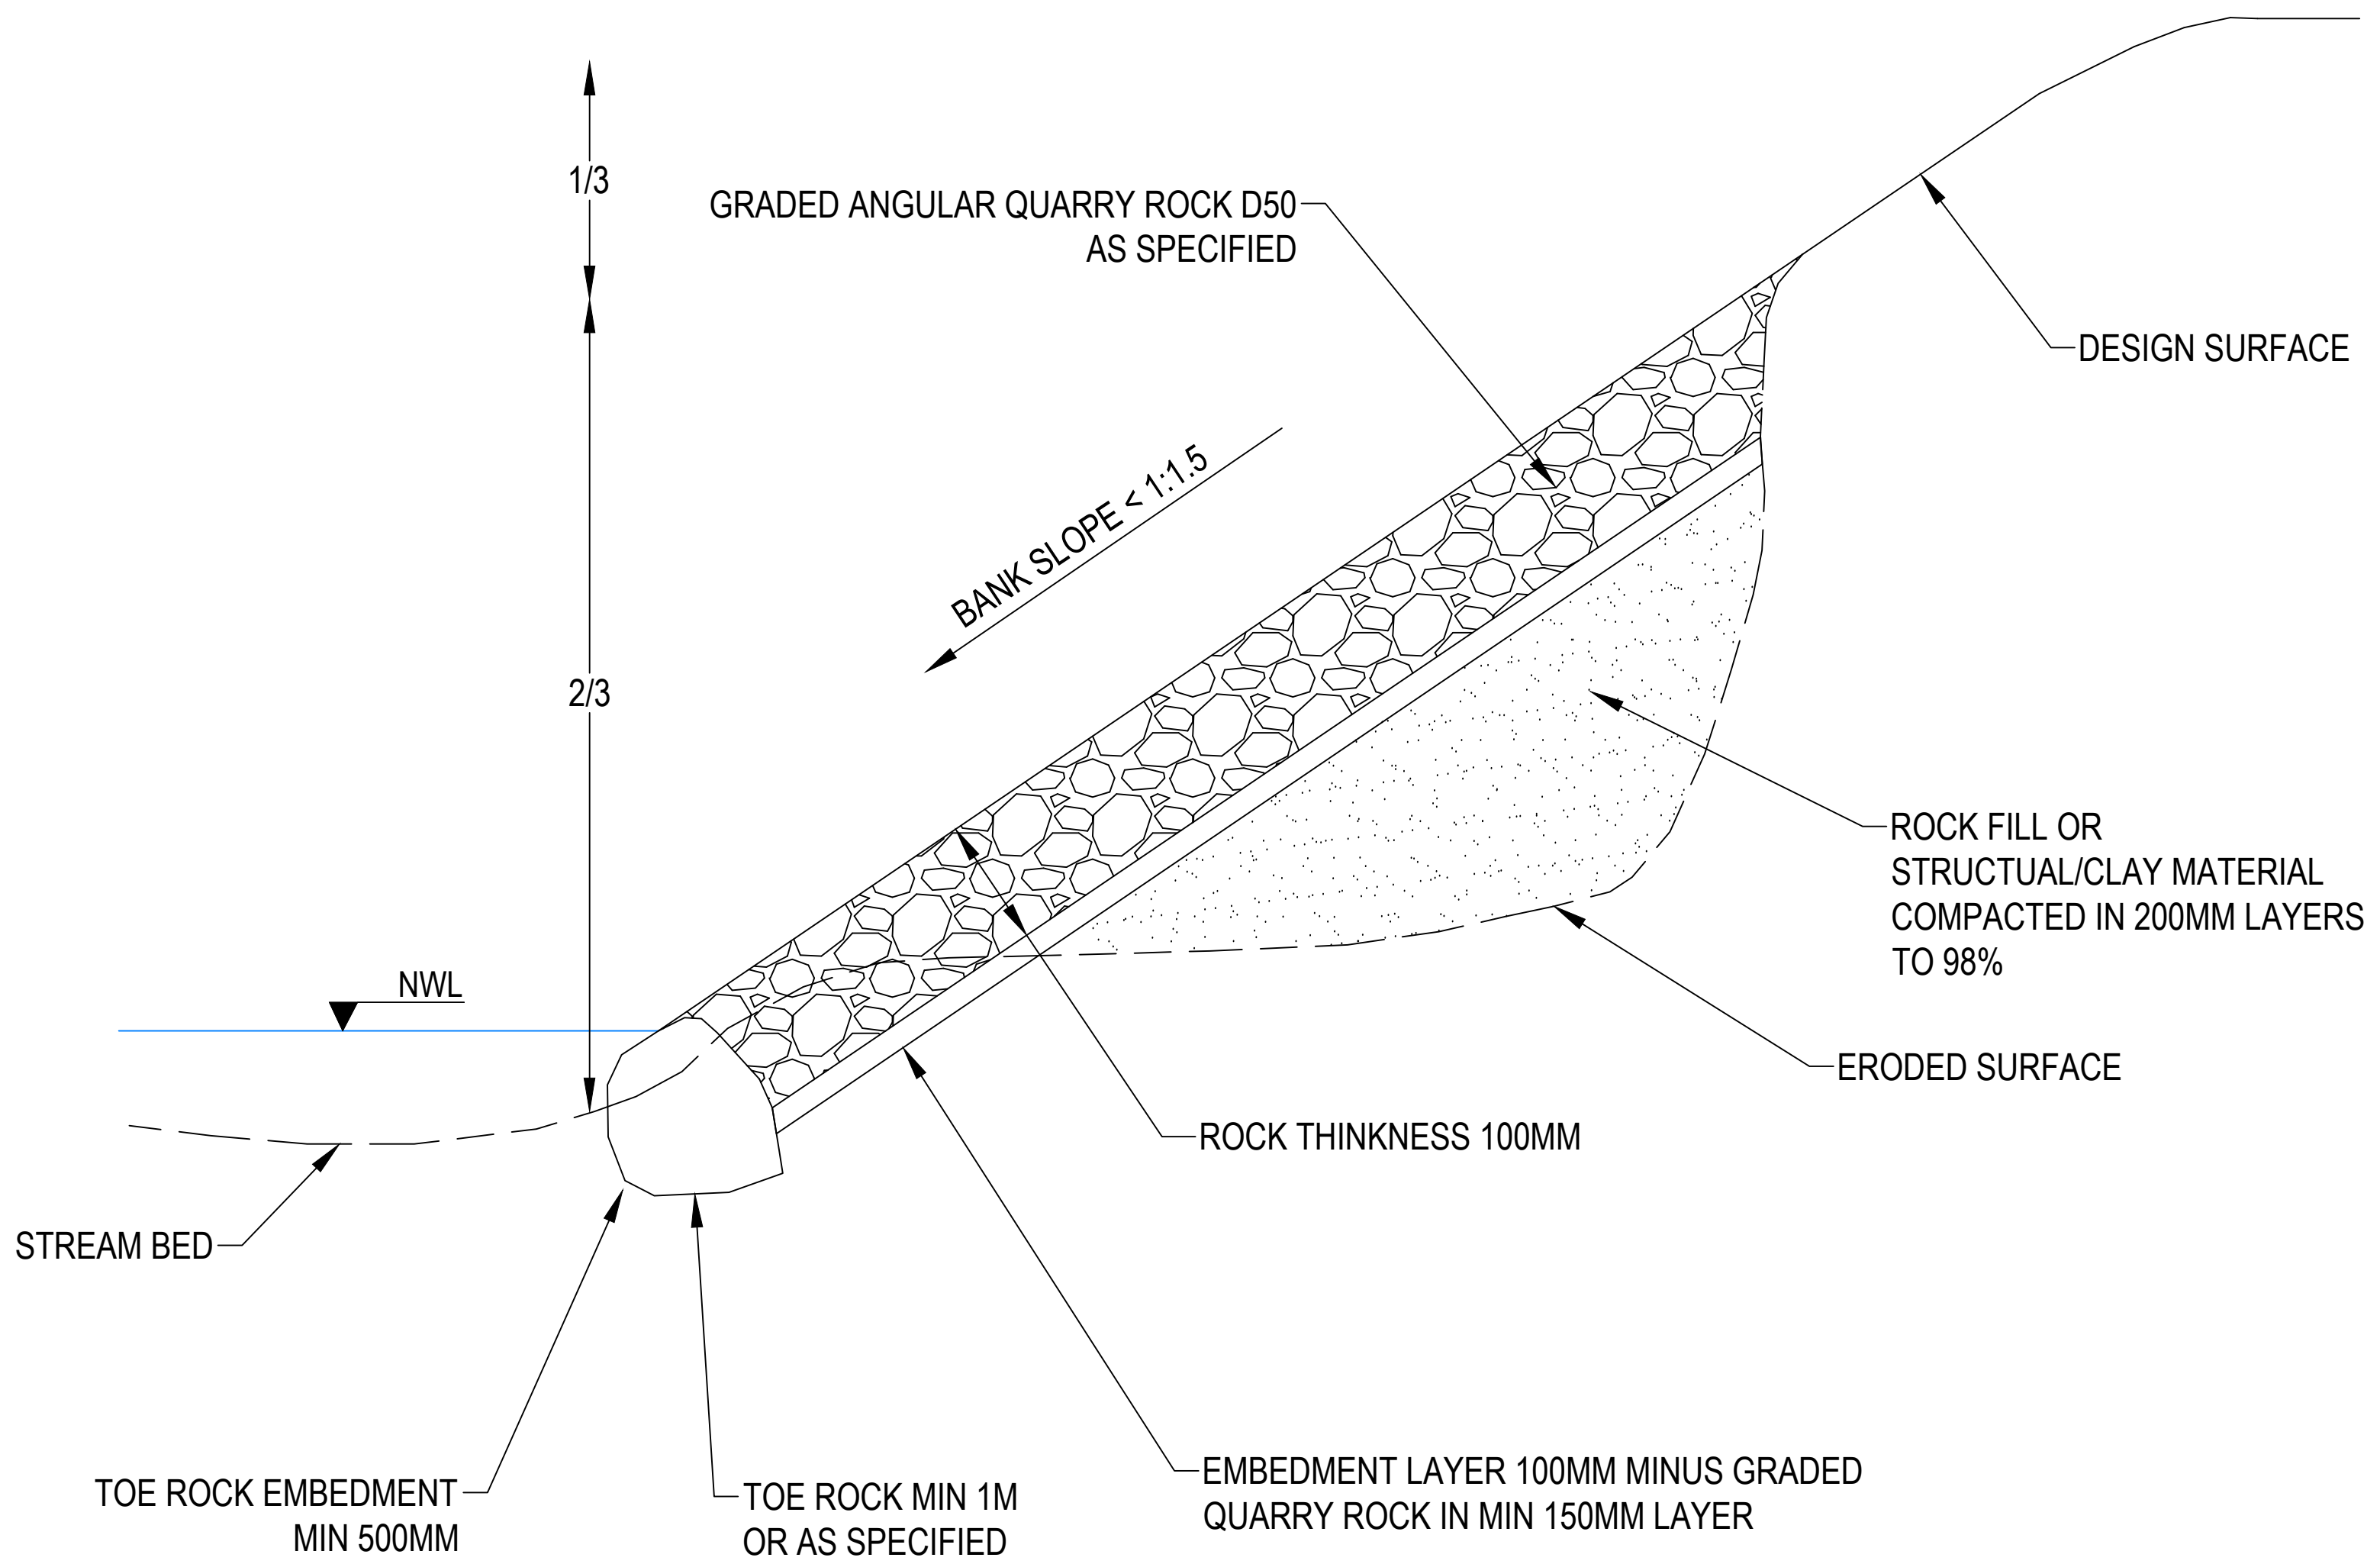

TYPICAL ROCK BANK STABILISATION SECTION A-A

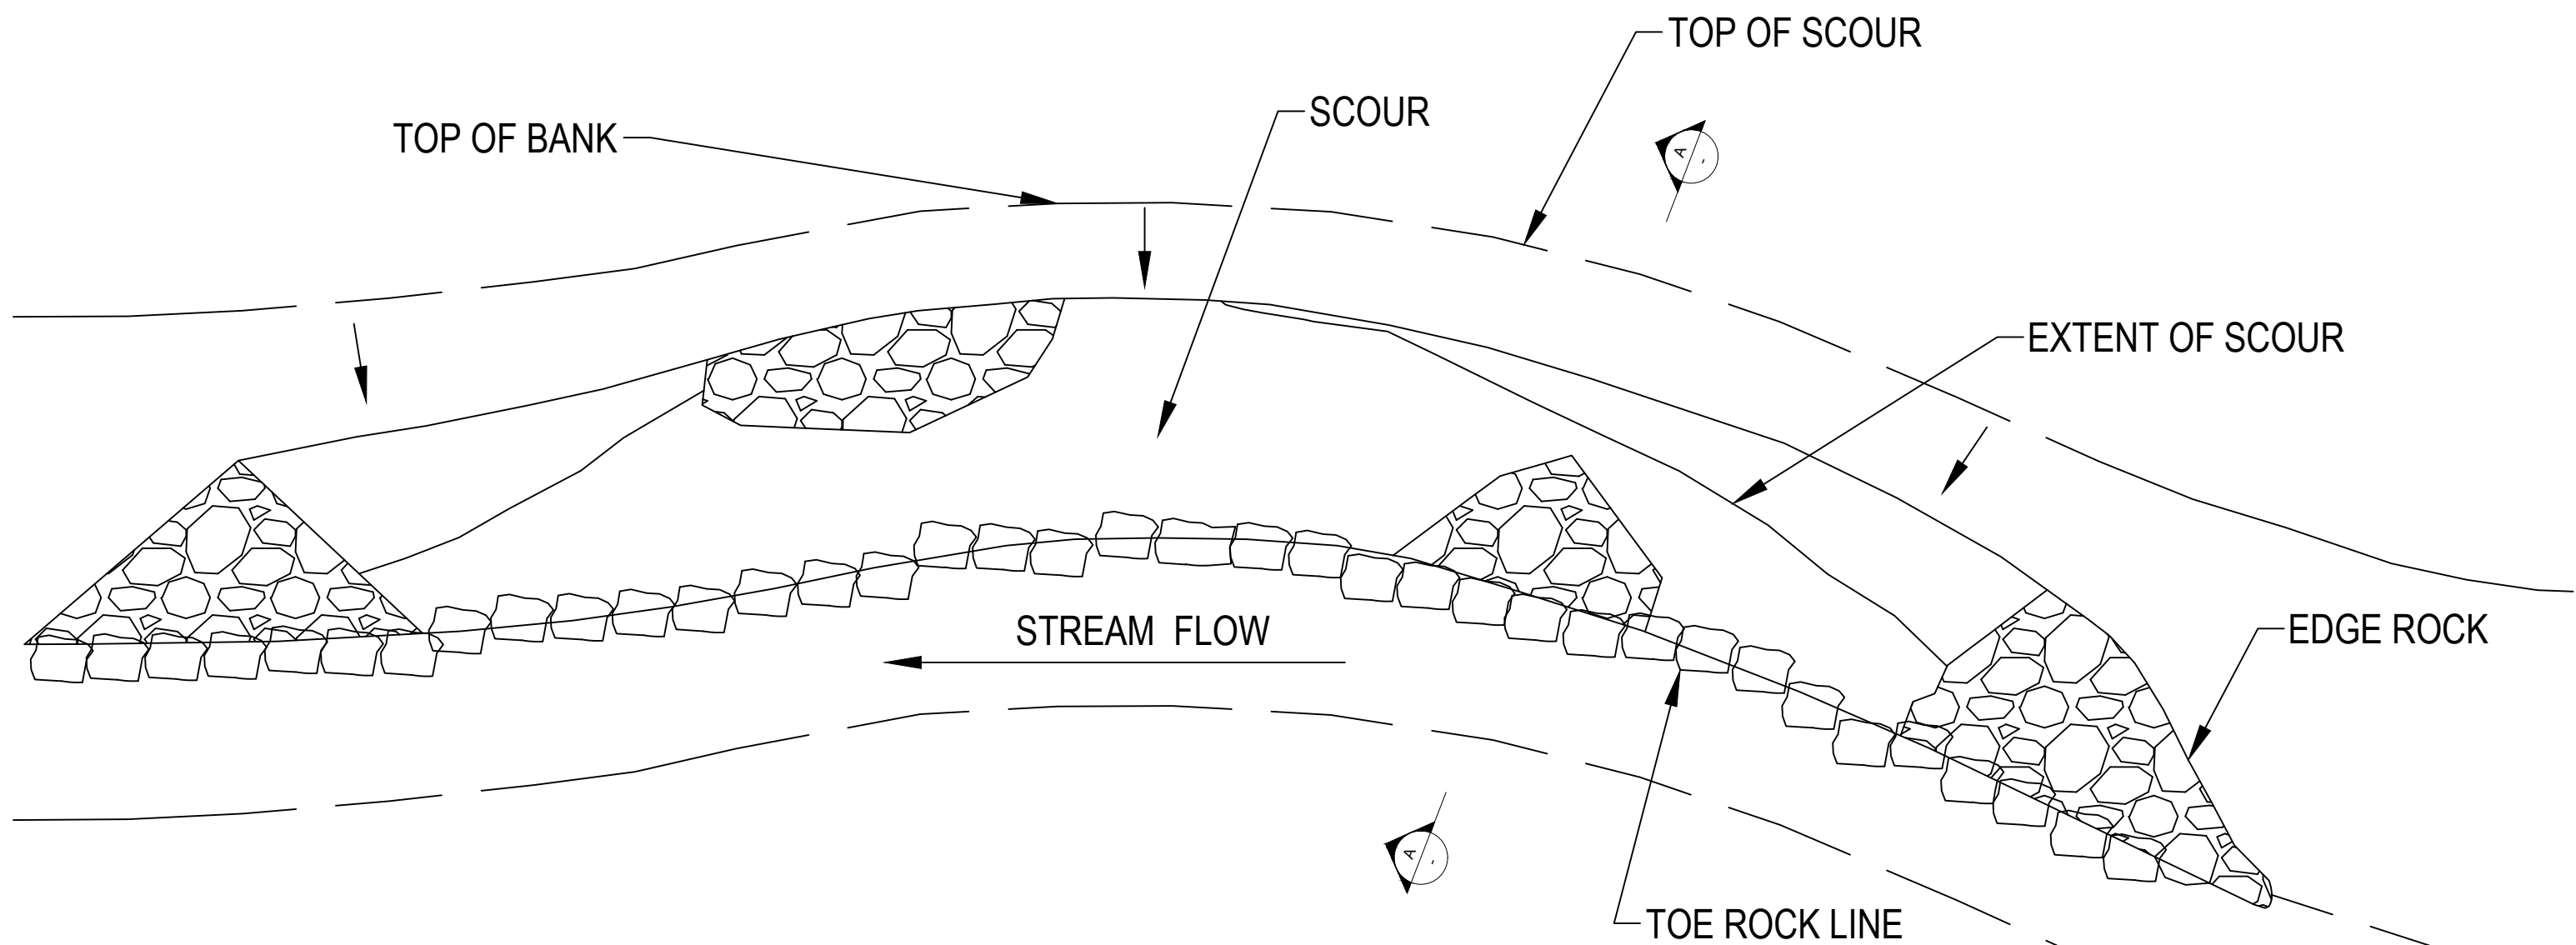

TYPICAL ROCK BANK STABILISATION PLAN VIEW

- NOTE:
- TOP OF TOE ROCK AS SPECIFIED FOR DESIGN FLOW HEIGHT OR 2/3 BANK HEIGHT (MIN).
 - ROCKWORK FOR THE PURPOSE OF ARMORING MUST NOT BE TOPSOILED.
 - 50% MINIMUM OF 40MM MINUS GRADED ROCK TO A COMPATIBLE EMBEDMENT LAYER
 - ARMORING MADE UP MIXED 300MM MINUS ROCK (MUST BE ANGULAR QUARRIED ROCK).

CONCEPT ONLY
NOT TO SCALE

								TITLE			
								ROCKWORK DRAWING			
								BANK STABILISATION FOR EMBANKMENT LESS THAN 1 IN 1.5			
								DRAFTER	DESIGNER	DESIGN MANAGER APPROVAL	PROJECT MANAGER APPROVAL
								PROJECT DATUM	ORIGINAL SIZE	7251/08/101	
								SCALE	CODE	MWC DRAWING NUMBER	
										REV	
REV	DESCRIPTION	COMPANY	PROJECT OR WO NUMBER	DRAWN	ENG. CHECK	PR. MAN. APP'D	DATE	DRAFTING CHECK	ENGINEERING REVIEW		