


0
10
20
30
40
50
60
70
80
90
100
110
120
130
140
150 mm

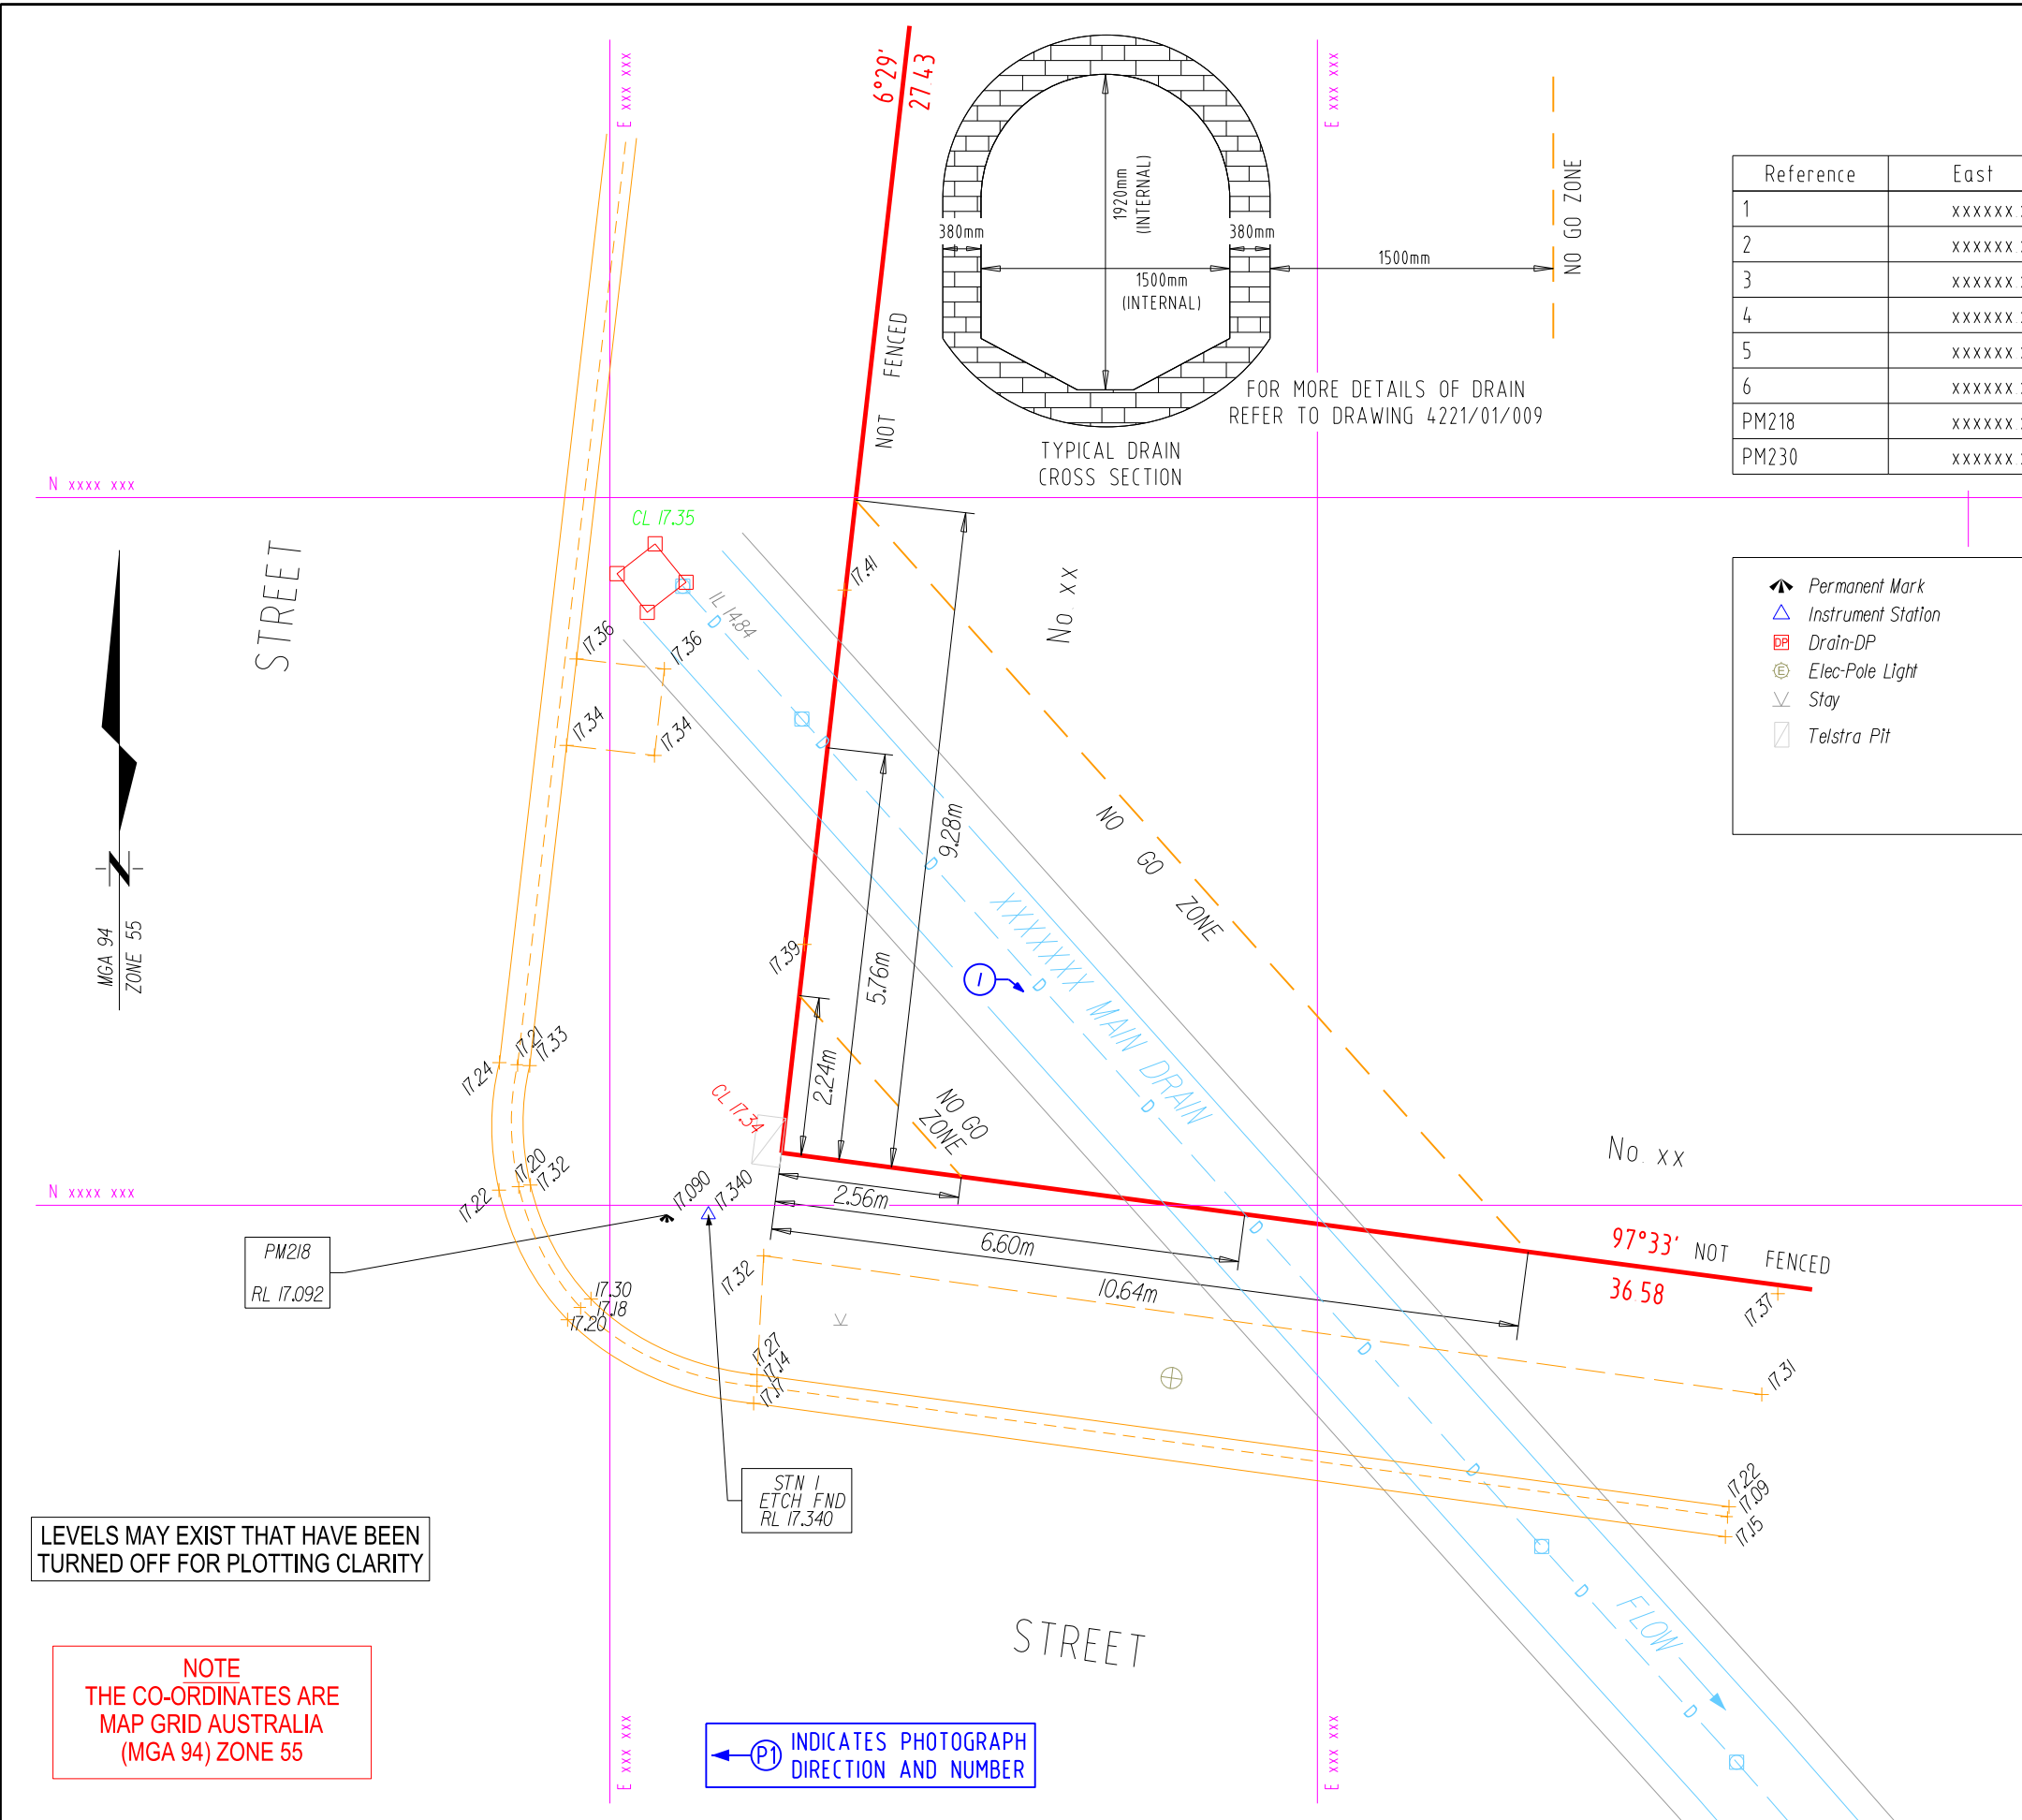


CONTROL TABLE

Reference	East	North	Elevation	Description
1	xxxxxx xxx	xxxxxxx xxx	17 340	ETCH FOUND
2	xxxxxx xxx	xxxxxxx xxx	17 355	RIVET FOUND
3	xxxxxx xxx	xxxxxxx xxx	17 450	DRILL HOLE ETCH FOUND
4	xxxxxx xxx	xxxxxxx xxx	17 335	RIVET FOUND
5	xxxxxx xxx	xxxxxxx xxx	17 650	NAIL FOUND
6	xxxxxx xxx	xxxxxxx xxx	17 830	NAIL FOUND
PM218	xxxxxx xxx	xxxxxxx xxx	17 092	PSM
PM230	xxxxxx xxx	xxxxxxx xxx	19 262	PSM

LEGEND

	Permanent Mark		Title
	Instrument Station		No Go Zone
	Drain-DP		Outside Edge of Drain
	Elec-Pole Light		Inside Edge of Drain
	Stay		Drain-UG Centreline
	Telstra Pit		Kerb-Lip
			Kerb-Invert
			Kerb-Back
			Footpath

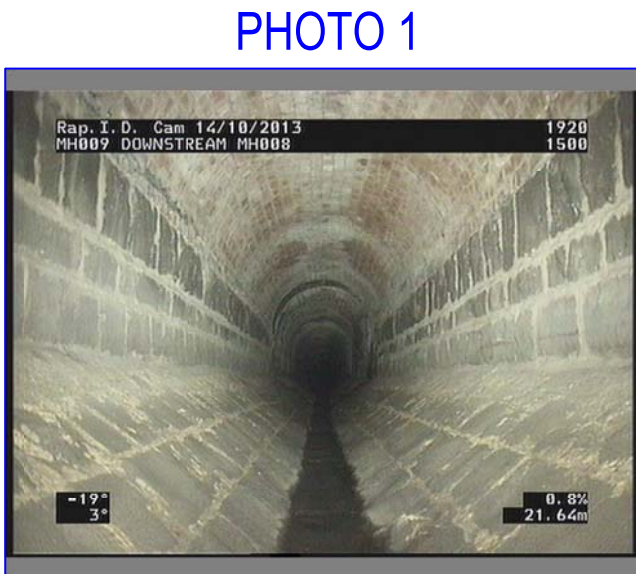

CERTIFICATE BY LICENSED SURVEYOR FOR PLAN

I, Xxxxx Xxxxx of NNN Xxxxx Xxx, Xxxxx certify that this plan has been prepared from a survey made under my direction and supervision in accordance with the Surveying Act 2004 and completed on 21/10/2013, that this plan is accurate and correctly represents the adopted boundaries and the survey accuracy accords with that required for level land as defined in regulation 7(2) of the Surveying (Cadastral Surveys) Regulations 2005.

Date:

Licensed Surveyor,
Surveying Act 2004.

LEVELS MAY EXIST THAT HAVE BEEN TURNED OFF FOR PLOTTING CLARITY

NOTE
THE CO-ORDINATES ARE
MAP GRID AUSTRALIA
(MGA 94) ZONE 55

INDICATES PHOTOGRAPH DIRECTION AND NUMBER



SURVEYING SERVICES
990 LATROBE STREET
DOCKLANDS 3008

HORIZONTAL DATUM IS MGA ZONE 55 VIDE PM218 & PM 230 PARISH OF CUT-PAW-PAW
REDUCED LEVELS ARE AHD VIDE PM218 & PM230
WITH LEVELS 17.092 & 19.262 SEARCHED ON
2/10/2013
GRID INTERVAL 10m
TITLE DATUM VIDE PSxxxxxxxJ
MELWAY EDITION 40 MAP xxx REF xx

SURVEYED Xxxxx Xxxxx xx/xx/xxxx
DRAWN Xxxxx Xxxxx xx/xx/xxxx
CHECKED Xxxxx Xxxxx xx/xx/xxxx
APPROVED Xxxxx Xxxxx xx/xx/xxxx

NN Xxxxxx ST
XXXXXXXXXX
XXXXXXXXX MAIN DRAIN ALIGNMENT
DRAIN LOCATION PLAN
SHEET 1 OF 1

Survey Project Ref
XXXX

Scale 1 0 1 2 3 4
metres

Plan Number
XXXX

Plan Revision
B

Scale
1:100

Sheet Size
A3

468261 PM