
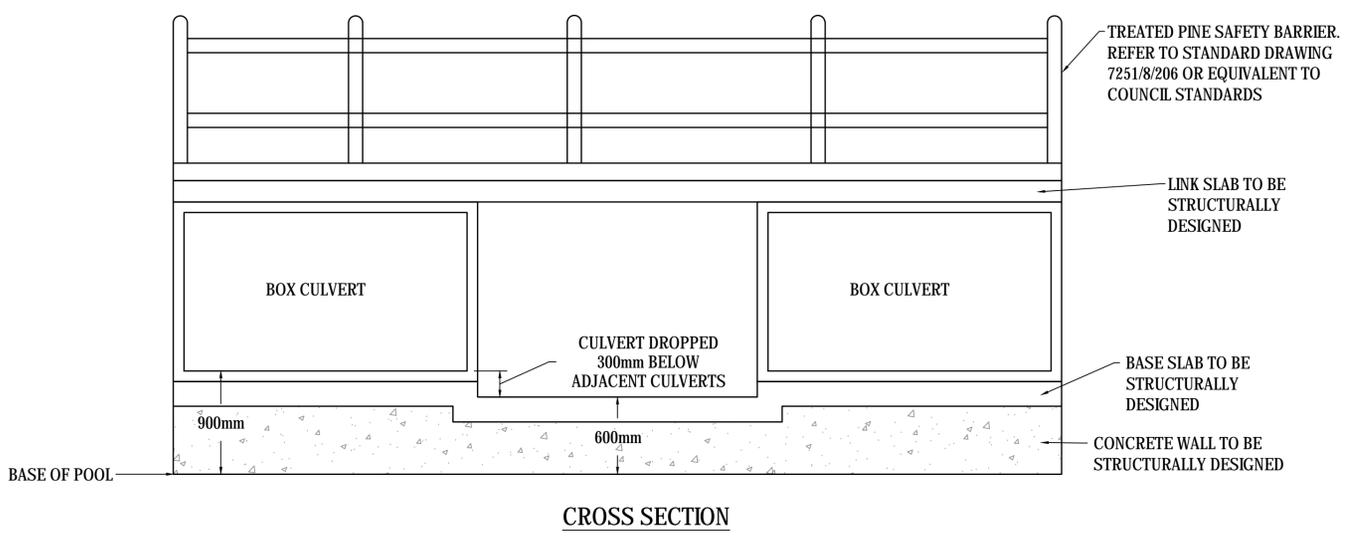
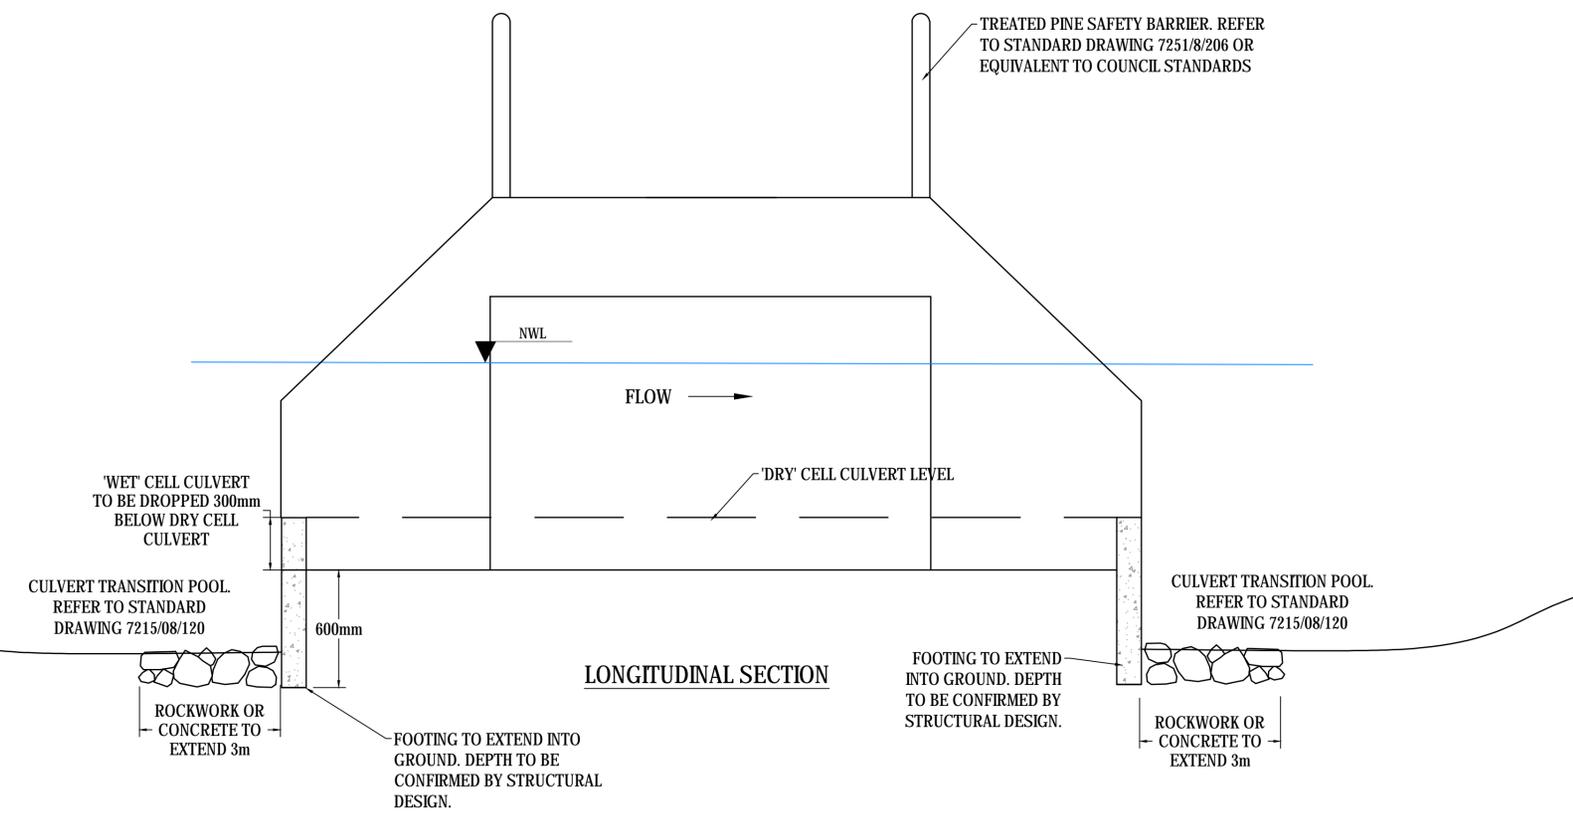


A	REV
C	7251/08/121
	MWC DRAWING NUMBER
	CODE

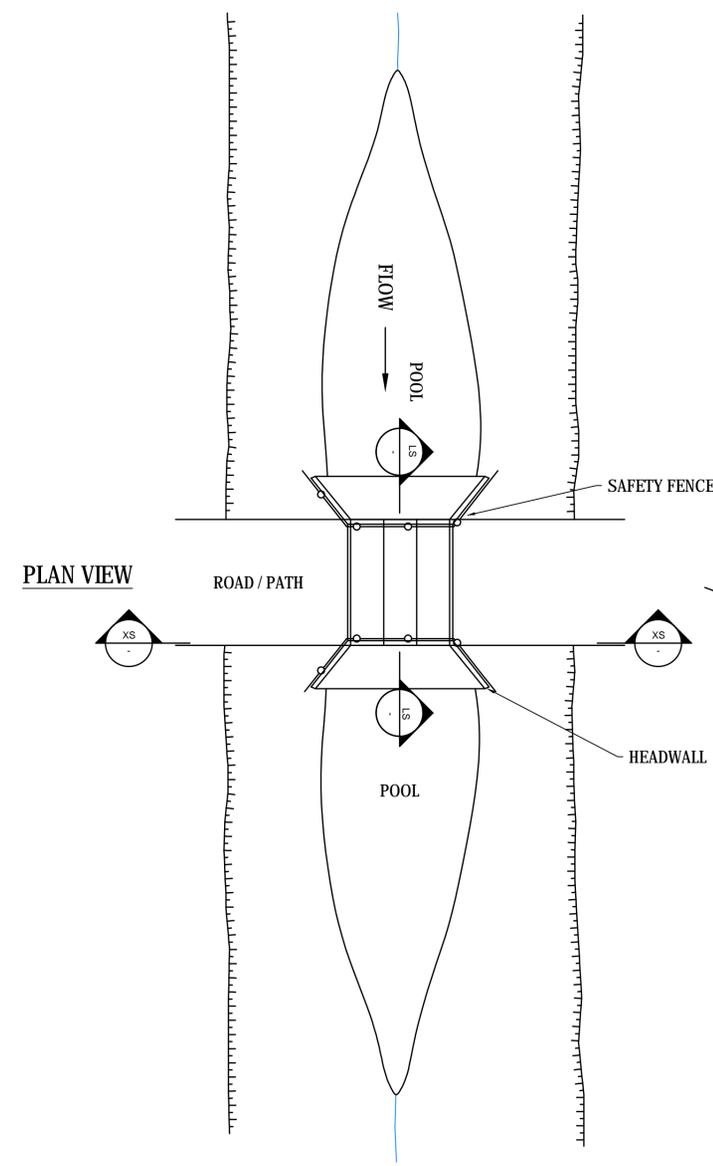

NOTE:

- THE PURPOSE OF A DROP CELL CULVERT IS TO FACILITATE FAUNA MOVEMENT
- BOX CULVERT PREFERRED. REFER TO STANDARD DRAWING 7251/08/421
- REFER TO GROWLING GRASS FROG (GGF) CROSSING STANDARDS (IF WITHIN GGF CONSERVATION ZONE)

COPYRIGHT Copyright - This document is the property of Melbourne Water. Use or copying of the document in whole or in part without the written permission of Melbourne Water constitutes an infringement of copyright.										Melbourne Water				TITLE DROP CELL CULVERT (FAUNA PASSAGE)			
DRAFTER		DESIGNER		DESIGN MANAGER APPROVAL		PROJECT MANAGER APPROVAL		PROJECT DATUM		Original Size A1		MELBOURNE WATER CORPORATION					
DRAFTING CHECK		ENGINEERING REVIEW						SCALE NOT TO SCALE		C		7251/08/121		A			
										CODE		MWC DRAWING NUMBER		REV			
1	2	3	4	5	6	7	8	9	10	11	12						